



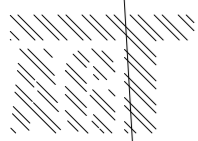

95 60 98 90 83<sup>5</sup> 60 1.63 60 78<sup>5</sup> 90 1.04 60 95  
 90 94 90 90 90 90 90 90

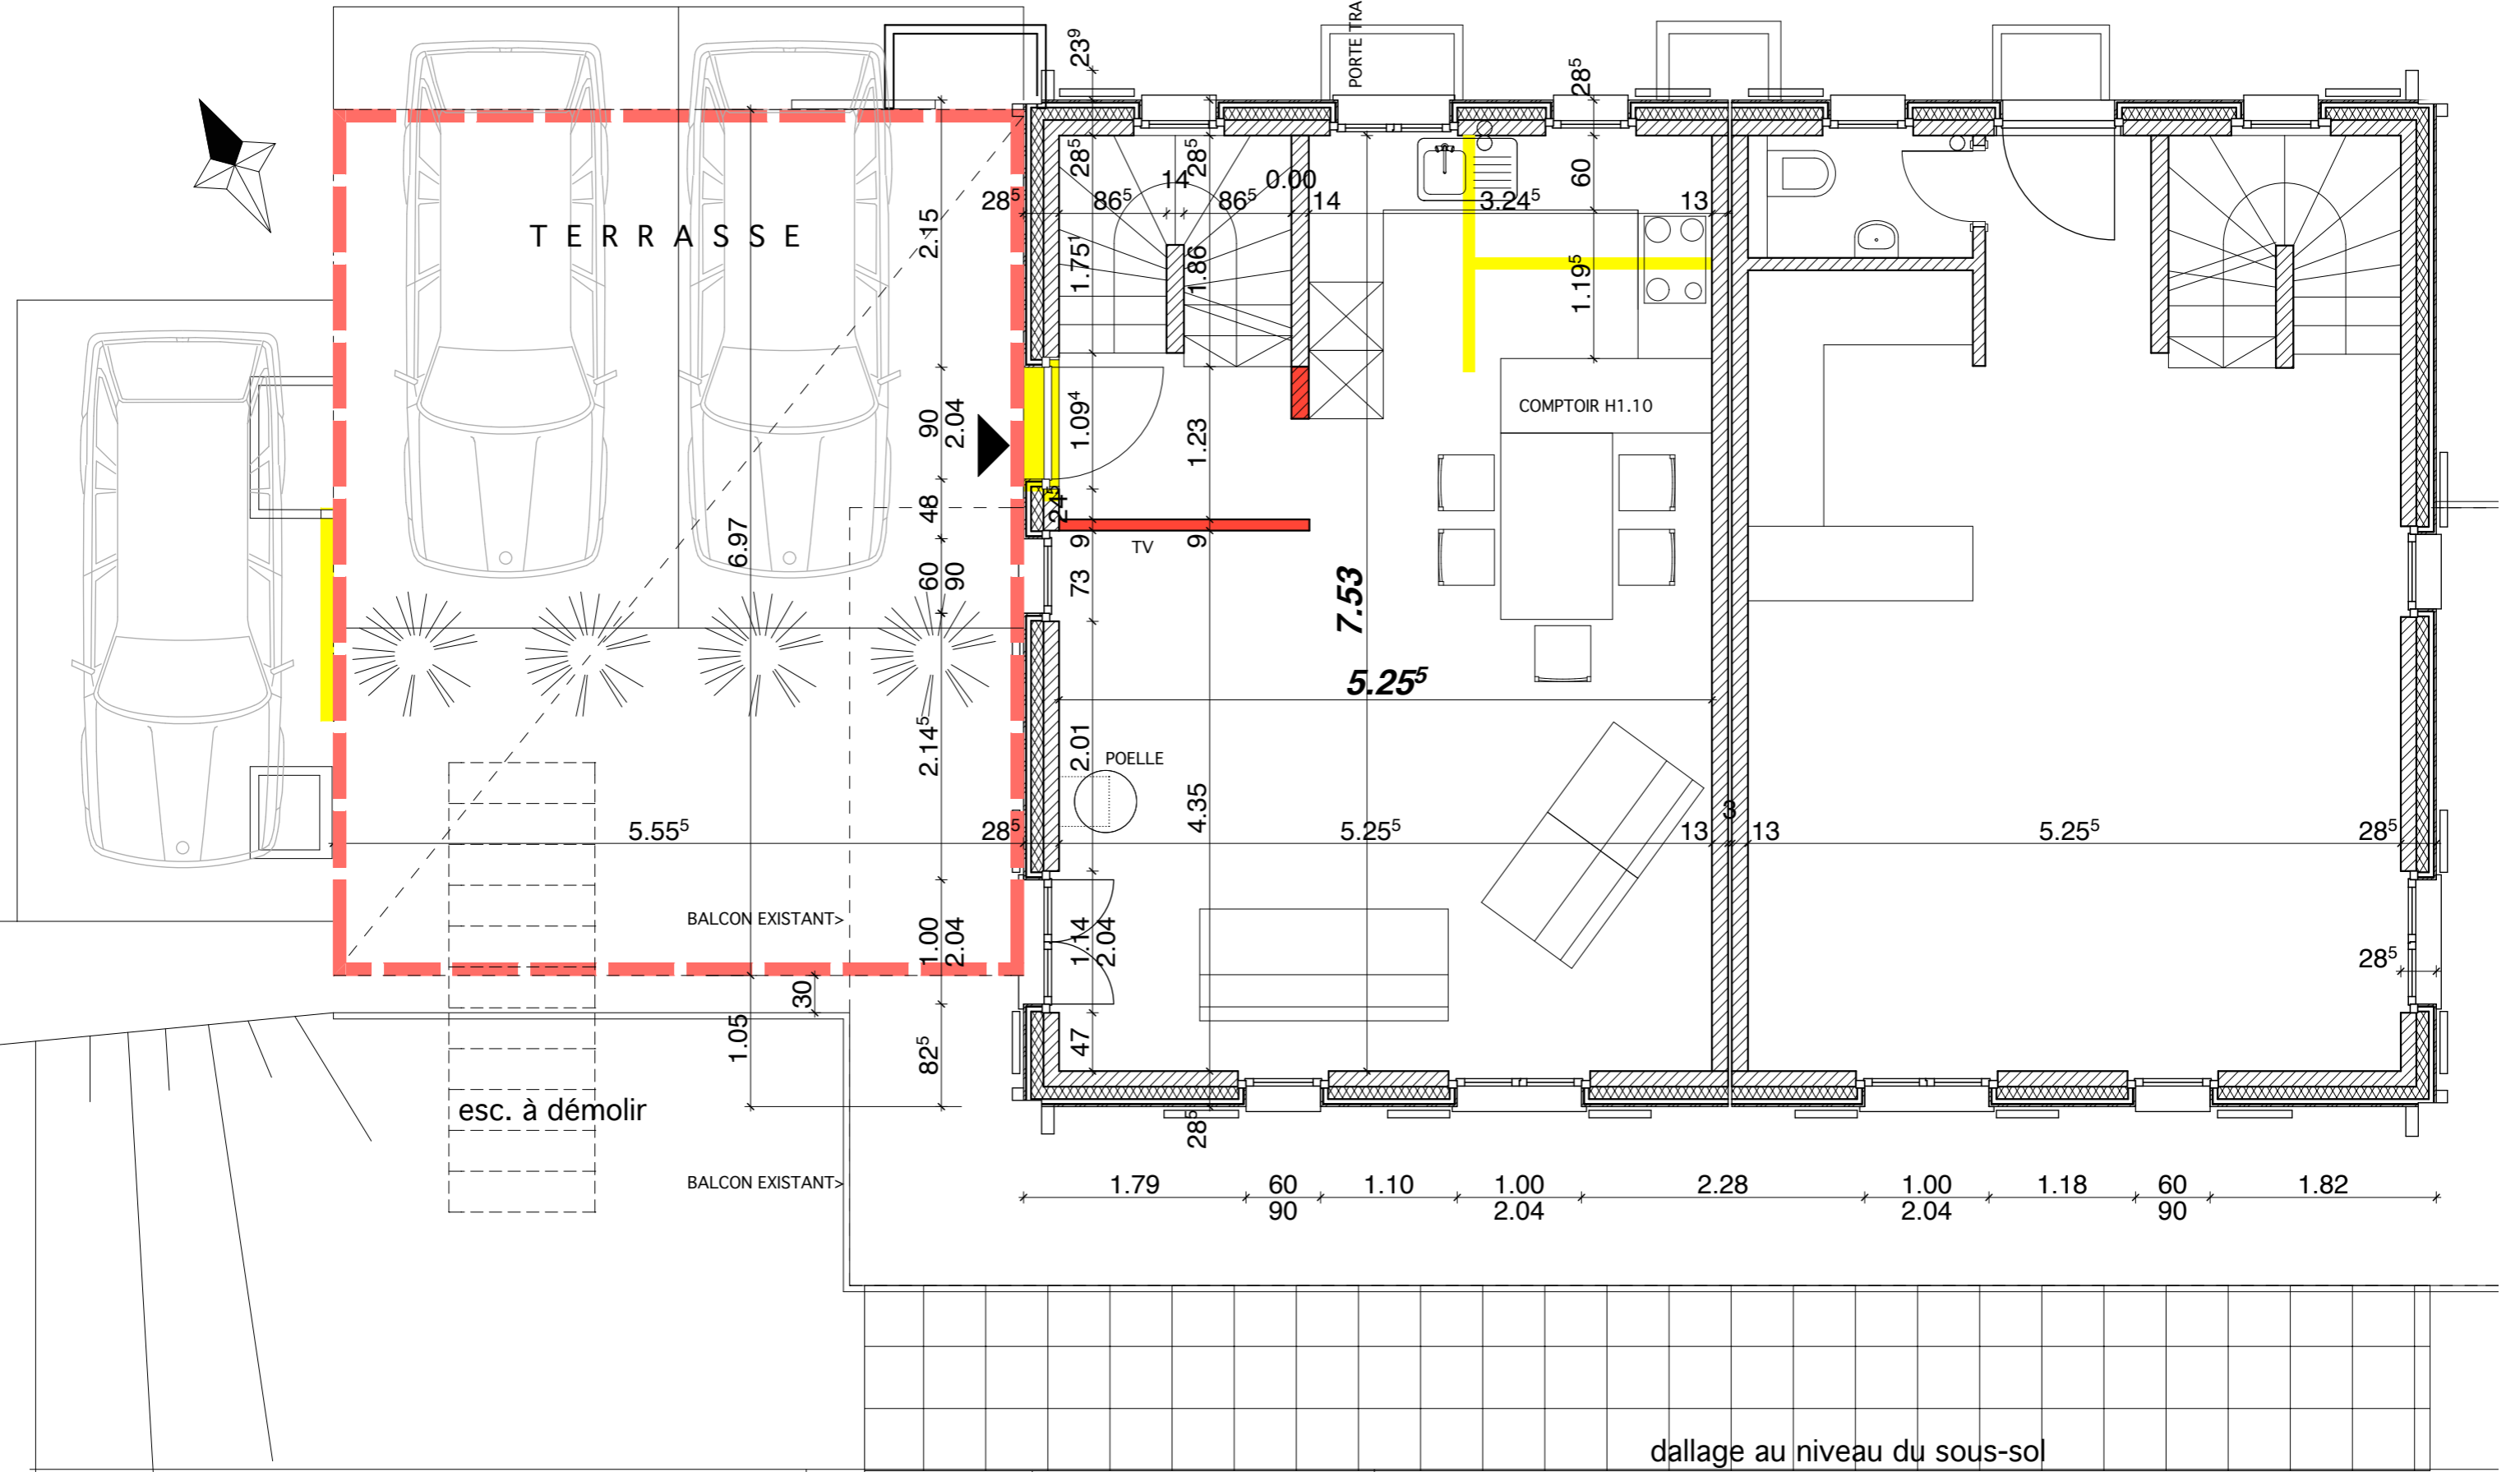

**BUREAU TECHNIQUE ALEXANDRE GALLANDAT**

Chemin de Jolimont 7, 1053 Cugy  
 tel 021 732 11 69 fax 021 732 25 00  
 a.gallandat@agt-architecture.ch

DATE: 1/50

ECHELLE

REZ-DE-CHAUSSEE