


Parkweg 3

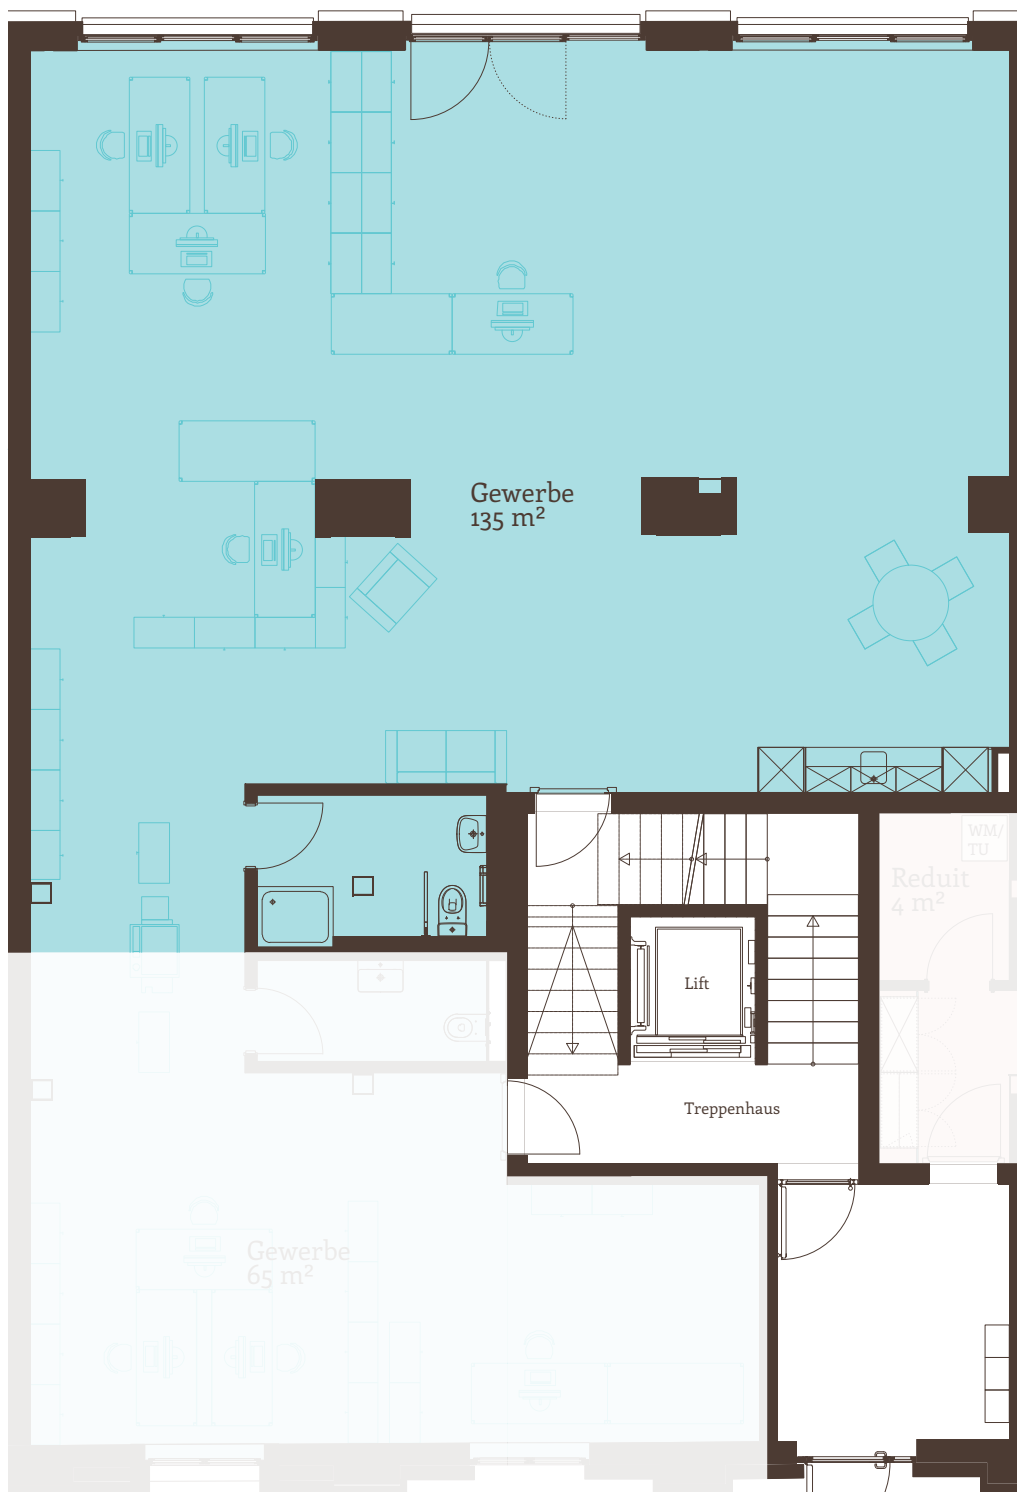

0m 1m 5m

